


TYPICAL RIGHT OF WAY (ROW) PLAN  
(SCALE 1:100)

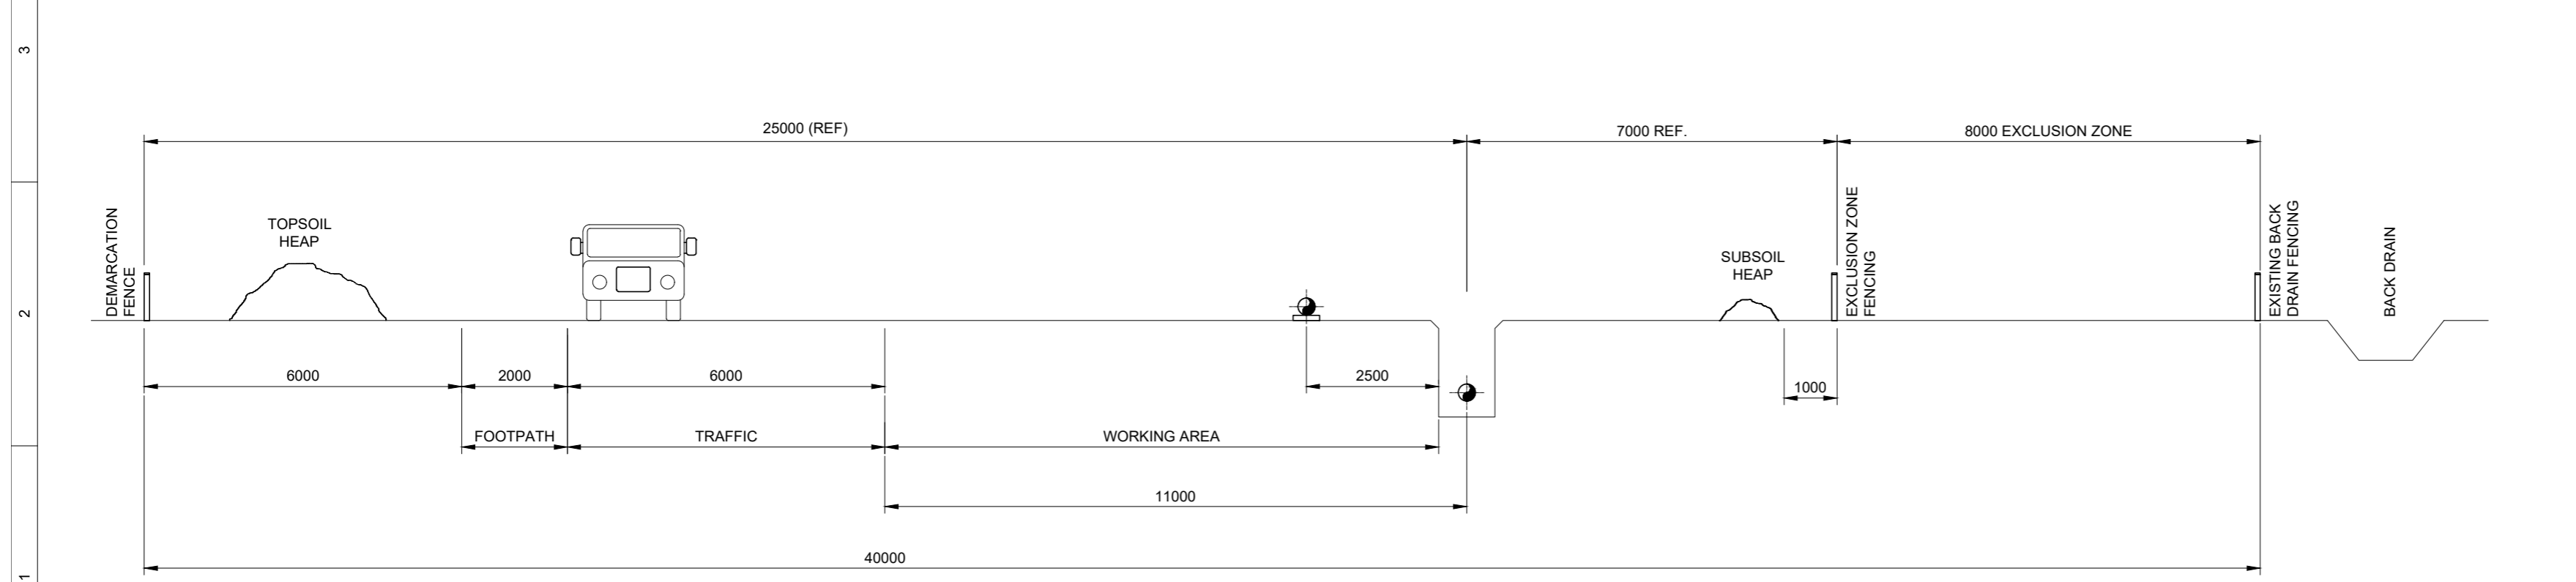

TYPICAL RIGHT OF WAY (ROW) CROSS-SECTION (A-A)  
(SCALE 1:100)

**NOTES**

1. ALL DIMENSIONS ARE IN MILLIMETRES UNLESS OTHERWISE STATED.
2. TOP OF PIPE TO BE AT LEAST 1.2M BELOW FINISHED GROUND LEVEL.
3. GATE SIGNS:-  
SAFETY HELMETS MUST BE WORN BEYOND THIS POINT.  
NO PRIVATE VEHICLES BEYOND THIS CAR PARK.  
CHILDREN MUST NOT PLAY ON THIS SITE.  
CONSTRUCTION SITE KEEP OUT. DANGER DEEP EXCAVATION.

**REFERENCE DRAWING**


1359-ULVE-ME-X-006 SITE ESTABLISHMENT / TEMPORARY WORKS AREA

REV	DESCRIPTION	DRN	CHK	APP	DATE
5	ISSUED FOR CONSTRUCTION	GJ	MR	MR	05.05.21
3	ISSUED FOR G17	GJ	MR	MR	18.03.21
2	ISSUED FOR FPSA	GJ	MR	MR	12.02.21
1	ISSUED FOR TENDER	GJ	MR	MR	08.01.21
0	ISSUED FOR REVIEW	GJ	MR	MR	15.10.20

THE INFORMATION SHOWN ON THIS DRAWING IS CONFIDENTIAL AND IS THE © COPYRIGHT OF SAITH LIMITED. IT MUST NOT BE COPIED OR REPRODUCED FOR TRANSMISSION TO ANY OTHER PARTIES WITHOUT THE EXPRESS WRITTEN PERMISSION OF SAITH LIMITED.



+44 (0)1425 207555 www.saithlimited.com

CLIENT  
  
 Your Gas Network

PROJECT  
 ULVERSTON PIPELINE DIVERSION

TITLE  
 TYPICAL RIGHT OF WAY DETAIL

ISSUE  
 FOR CONSTRUCTION

SCALE	SIZE	ORIGINATOR	DATE CREATED
1:100	A2	GJ	15.10.20

EXTERNAL DRAWING NO.	
INTERNAL DRAWING NO.	1359-ULVE-ME-X-007
REVISION	5